



HOH.

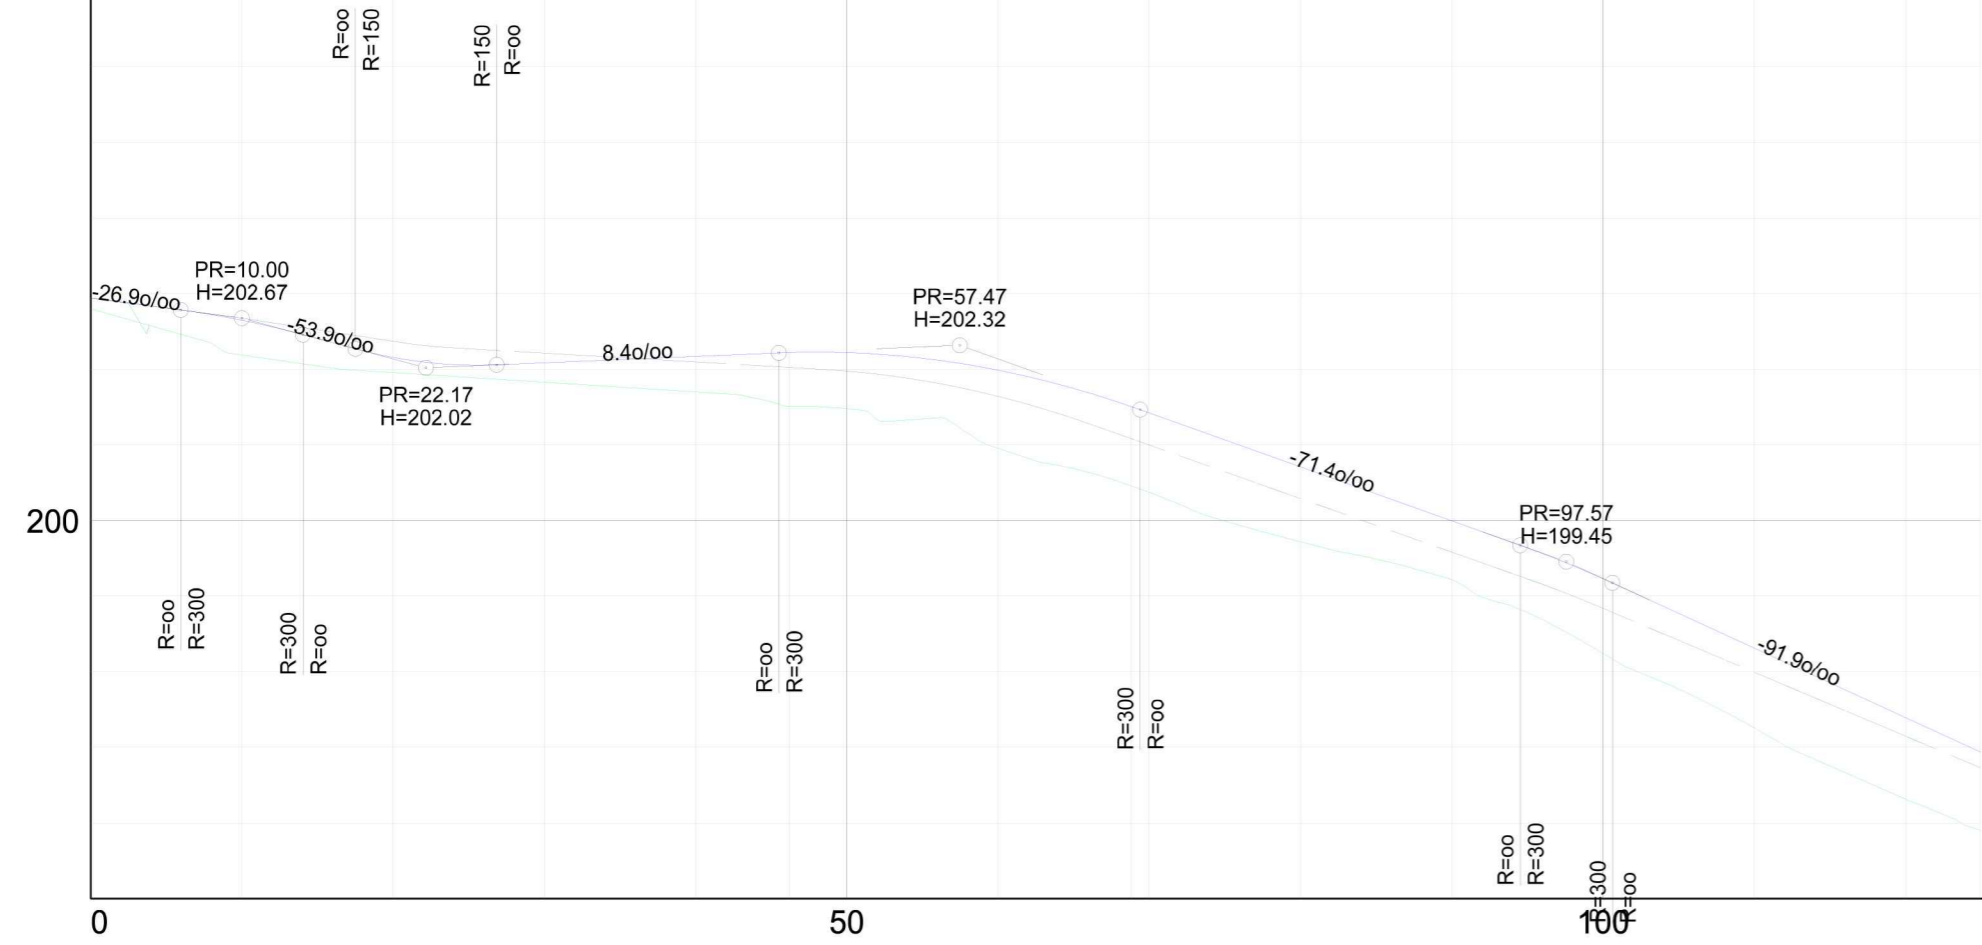


PROFIL NR.	0.00	46.18	66.78																		
HOR. KURV.																					
BREDDUTV.																					
TVERRFALL (1%=2mm)																					
H.kj.b.k.																					
V.kj.b.k																					
PROFIL H.	202.80	202.19	201.95	201.83	201.70	201.48	200.95	200.37	199.72	199.22	198.24	197.26	196.32	195.90							
TERRENG H.	202.80	202.65	201.95	201.83	201.70	201.48	200.95	200.37	199.72	199.22	198.24	197.26	196.32	195.90							
OVERBYGN.T.																					

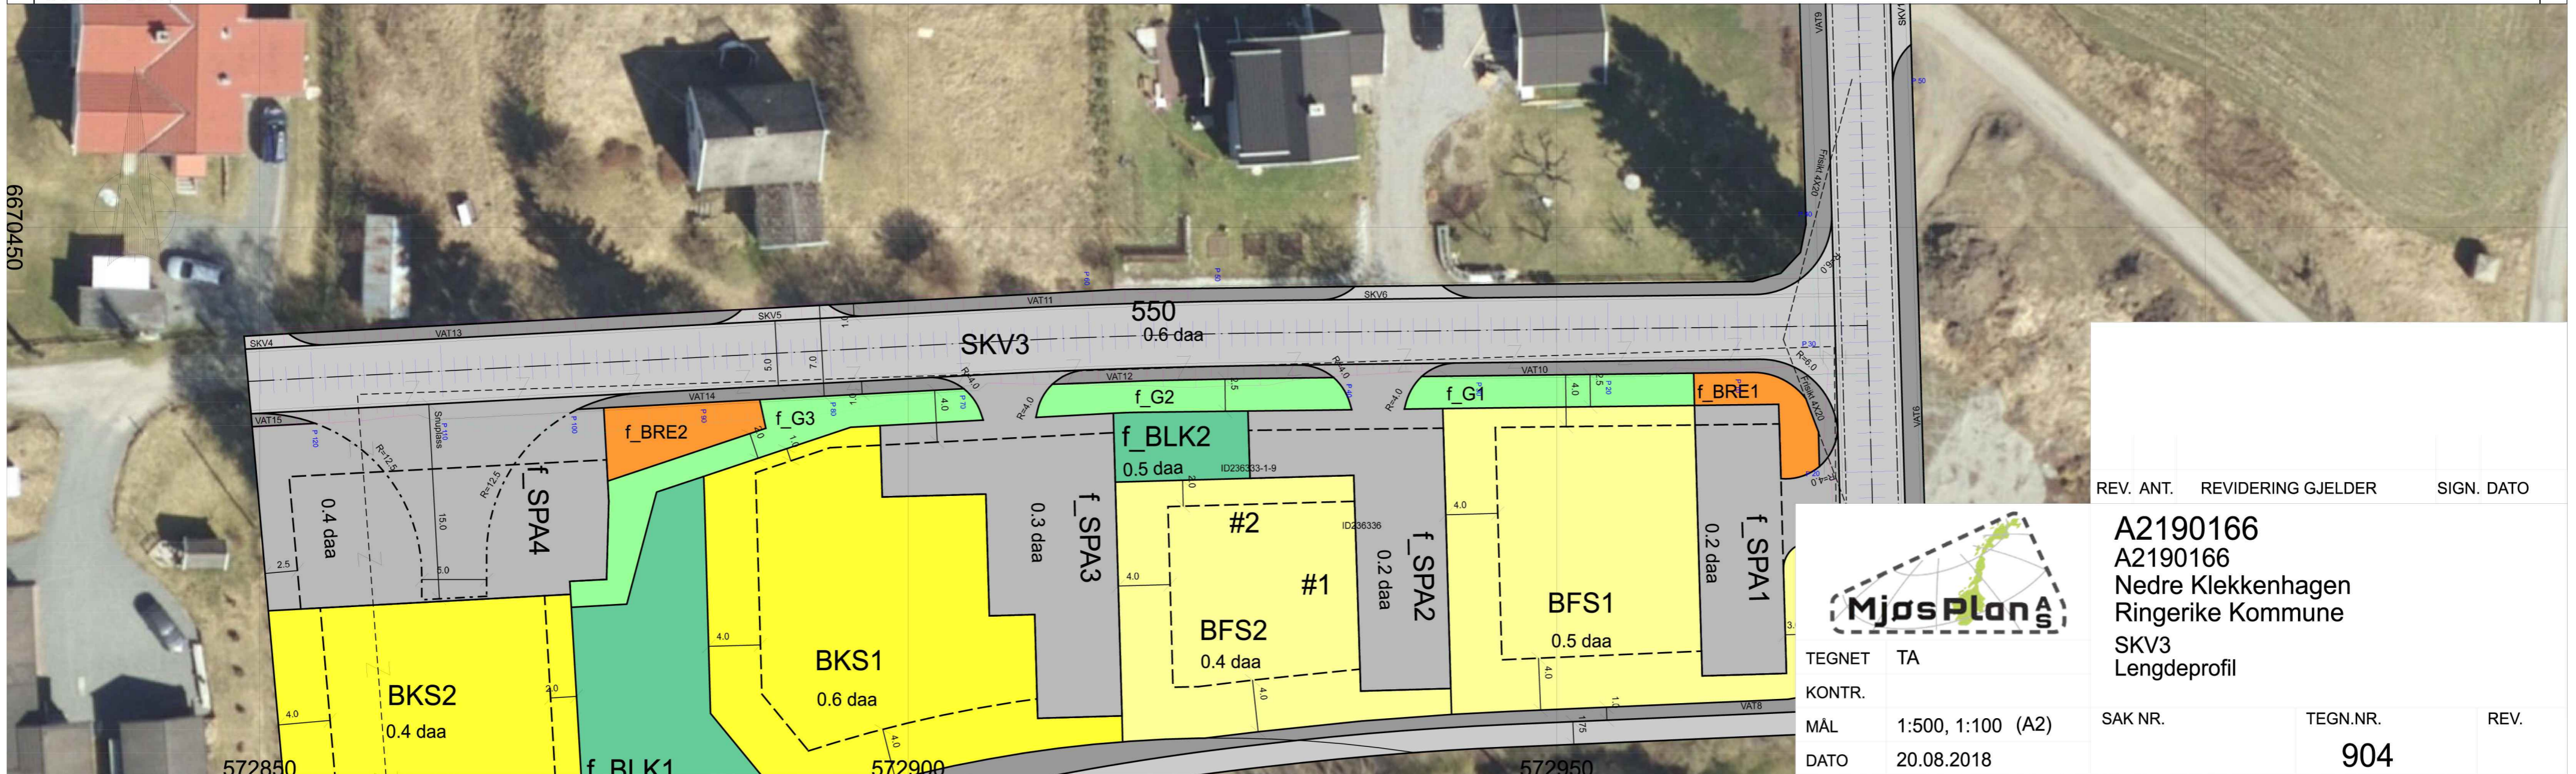

REV. ANT.	REVIDERING GJELDER	SIGN. DATO
<p><b>A2190166</b>  <b>A2190166</b>          Nedre Klekkenhagen          Ringerike Kommune          SKV3          Lengdeprofil</p>		
TEGNET	TA	
KONTR.		
MÅL	1:500, 1:100 (A2)	SAK NR.
DATO	20.08.2018	TEGN.NR.
		<b>904</b>
		REV.



6670450

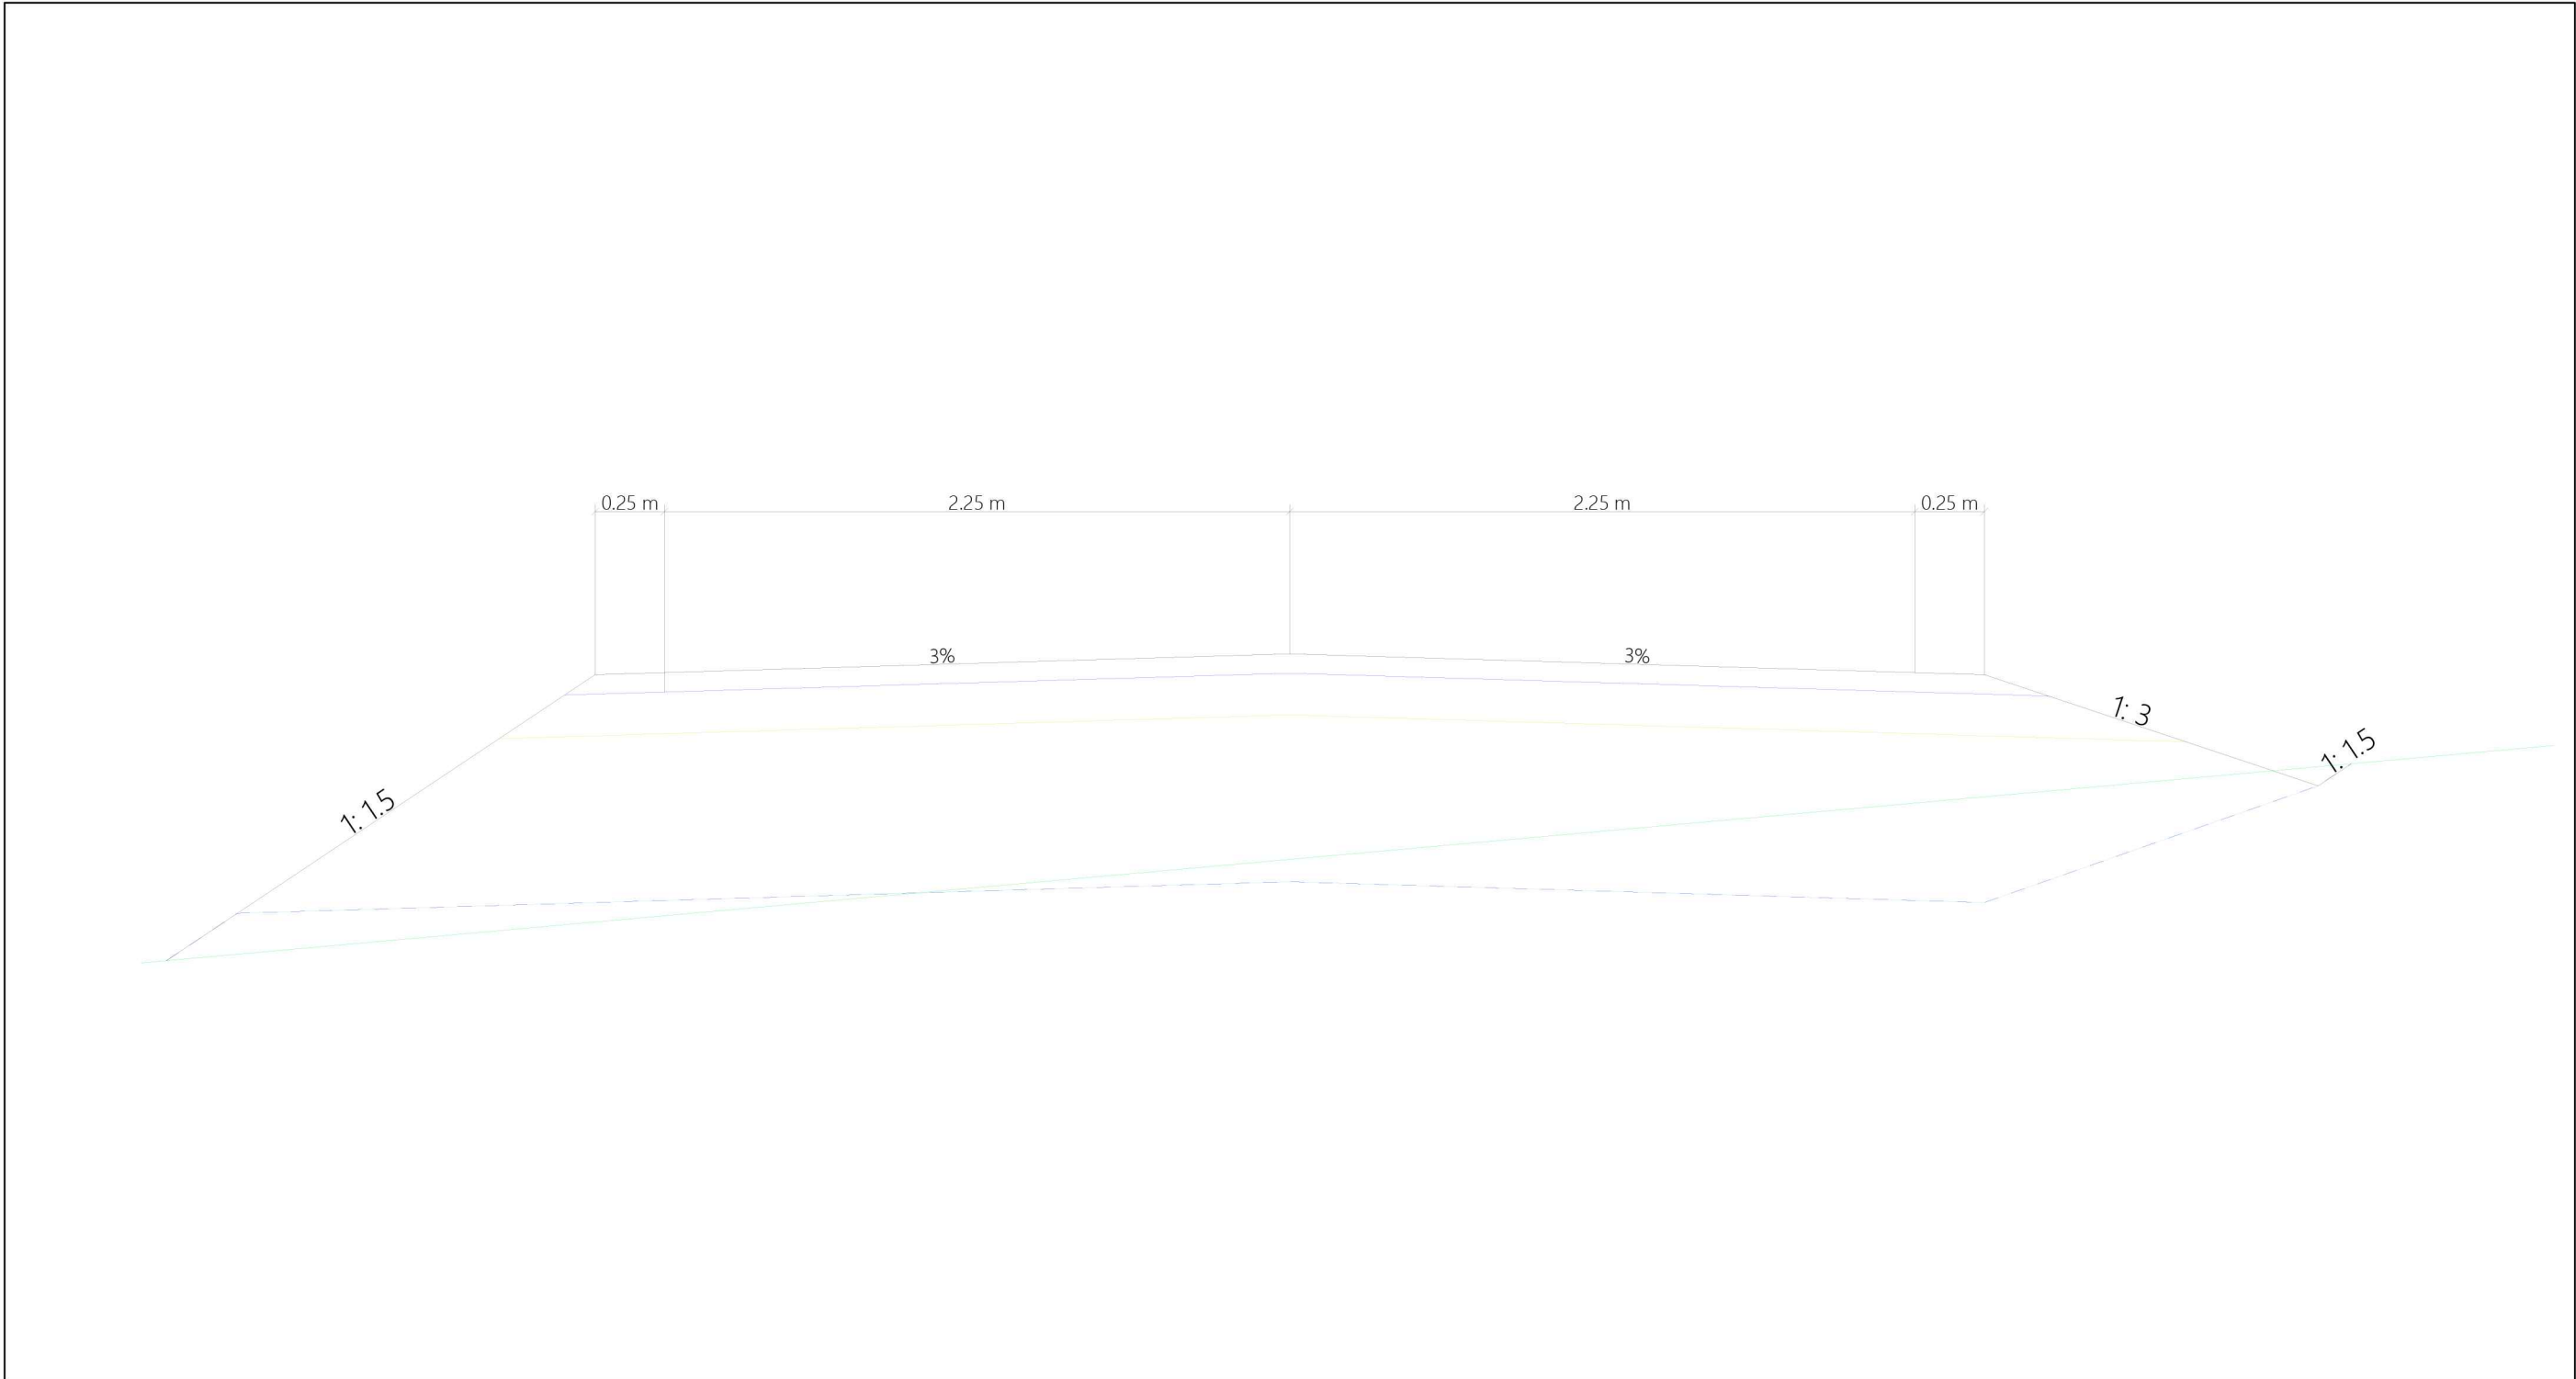

DATA/KARTGRUNNLAG: A2190166			OPPDRAGSGIVER: A2190166 Nedre Klekkenhagen Ringerike Kommune		TVERRPROFILER - VEG PROSJEKT: A2190166 - SKV3		
DATO: 21.08.2018	MÅLES.: 1:25	KONSTR.: TA			TEGN.NR.: 302	VEG NR.	SIDE 1

HOH.

210

200

0

50


100

150

PROFIL NR.	0.00		41.44		70.61					126.81	129.21										
HOR. KURV.																					
BREDDEUTV.																					
TVERRFALL ( 1%=2mm )																					
H.kj.b.k.																					
V.kj.b.k.																					
PROFIL H.	204.98	203.76	203.05	202.73	203.11	203.17	203.24	203.31	203.39	203.46	203.53	203.60	203.67	203.74	203.81	204.54	205.27	206.01	206.03		
TERRENG H.	204.98	203.76	203.05	202.73	203.11	203.17	203.24	203.31	203.39	203.46	203.53	203.60	203.67	203.74	203.81	204.54	205.27	206.01	206.03		
OVERBYGNT.	204.98	203.76	203.05	202.73	203.11	203.17	203.24	203.31	203.39	203.46	203.53	203.60	203.67	203.74	203.81	204.54	205.27	206.01	206.03		

R=1200.00

3.0%

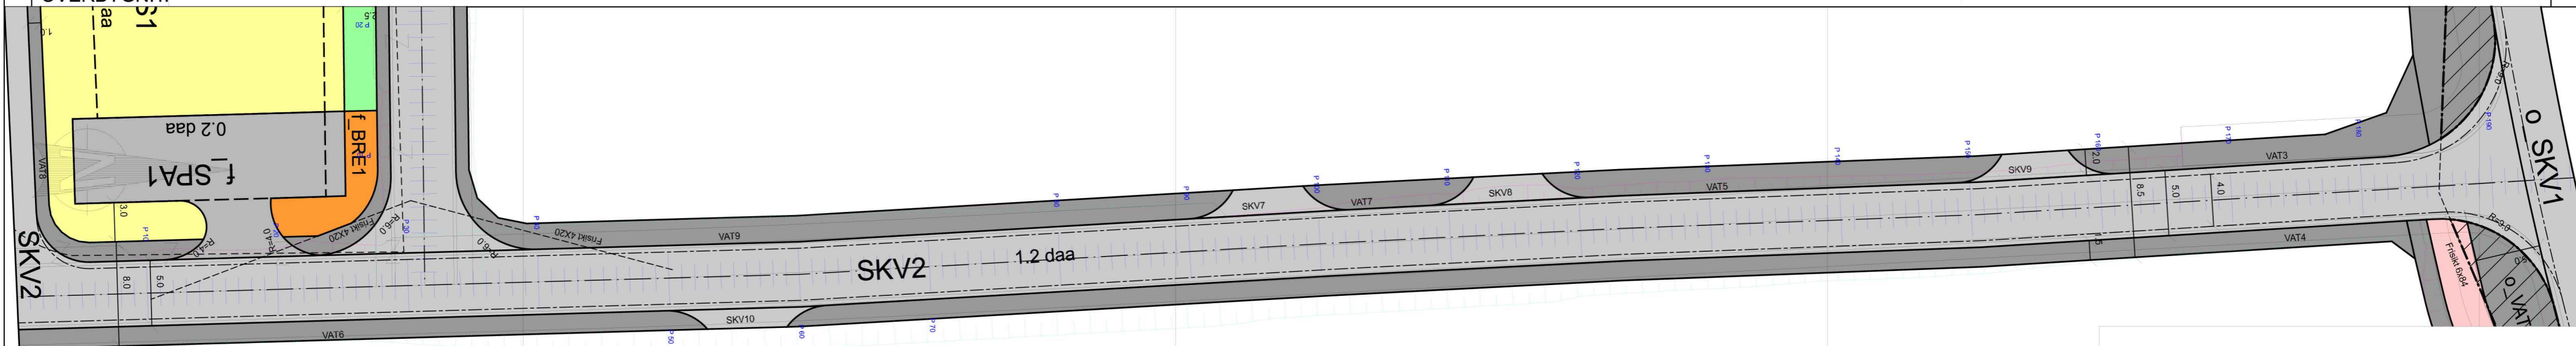

573000

6670450

6670500

66





TEGNET	TA
KONTR.	
MÅL	1:500, 1:100 (A2)
DATO	20.08.2018

REV. ANT.	REVIDERING GJELDER	SIGN. DATO
-----------	--------------------	------------


A2190166  
 A2190166  
 Nedre Klekkenhagen  
 Ringerike Kommune  
 SKV2  
 Lengdeprofil

SAK NR.	TEGN.NR.	REV.
	903	

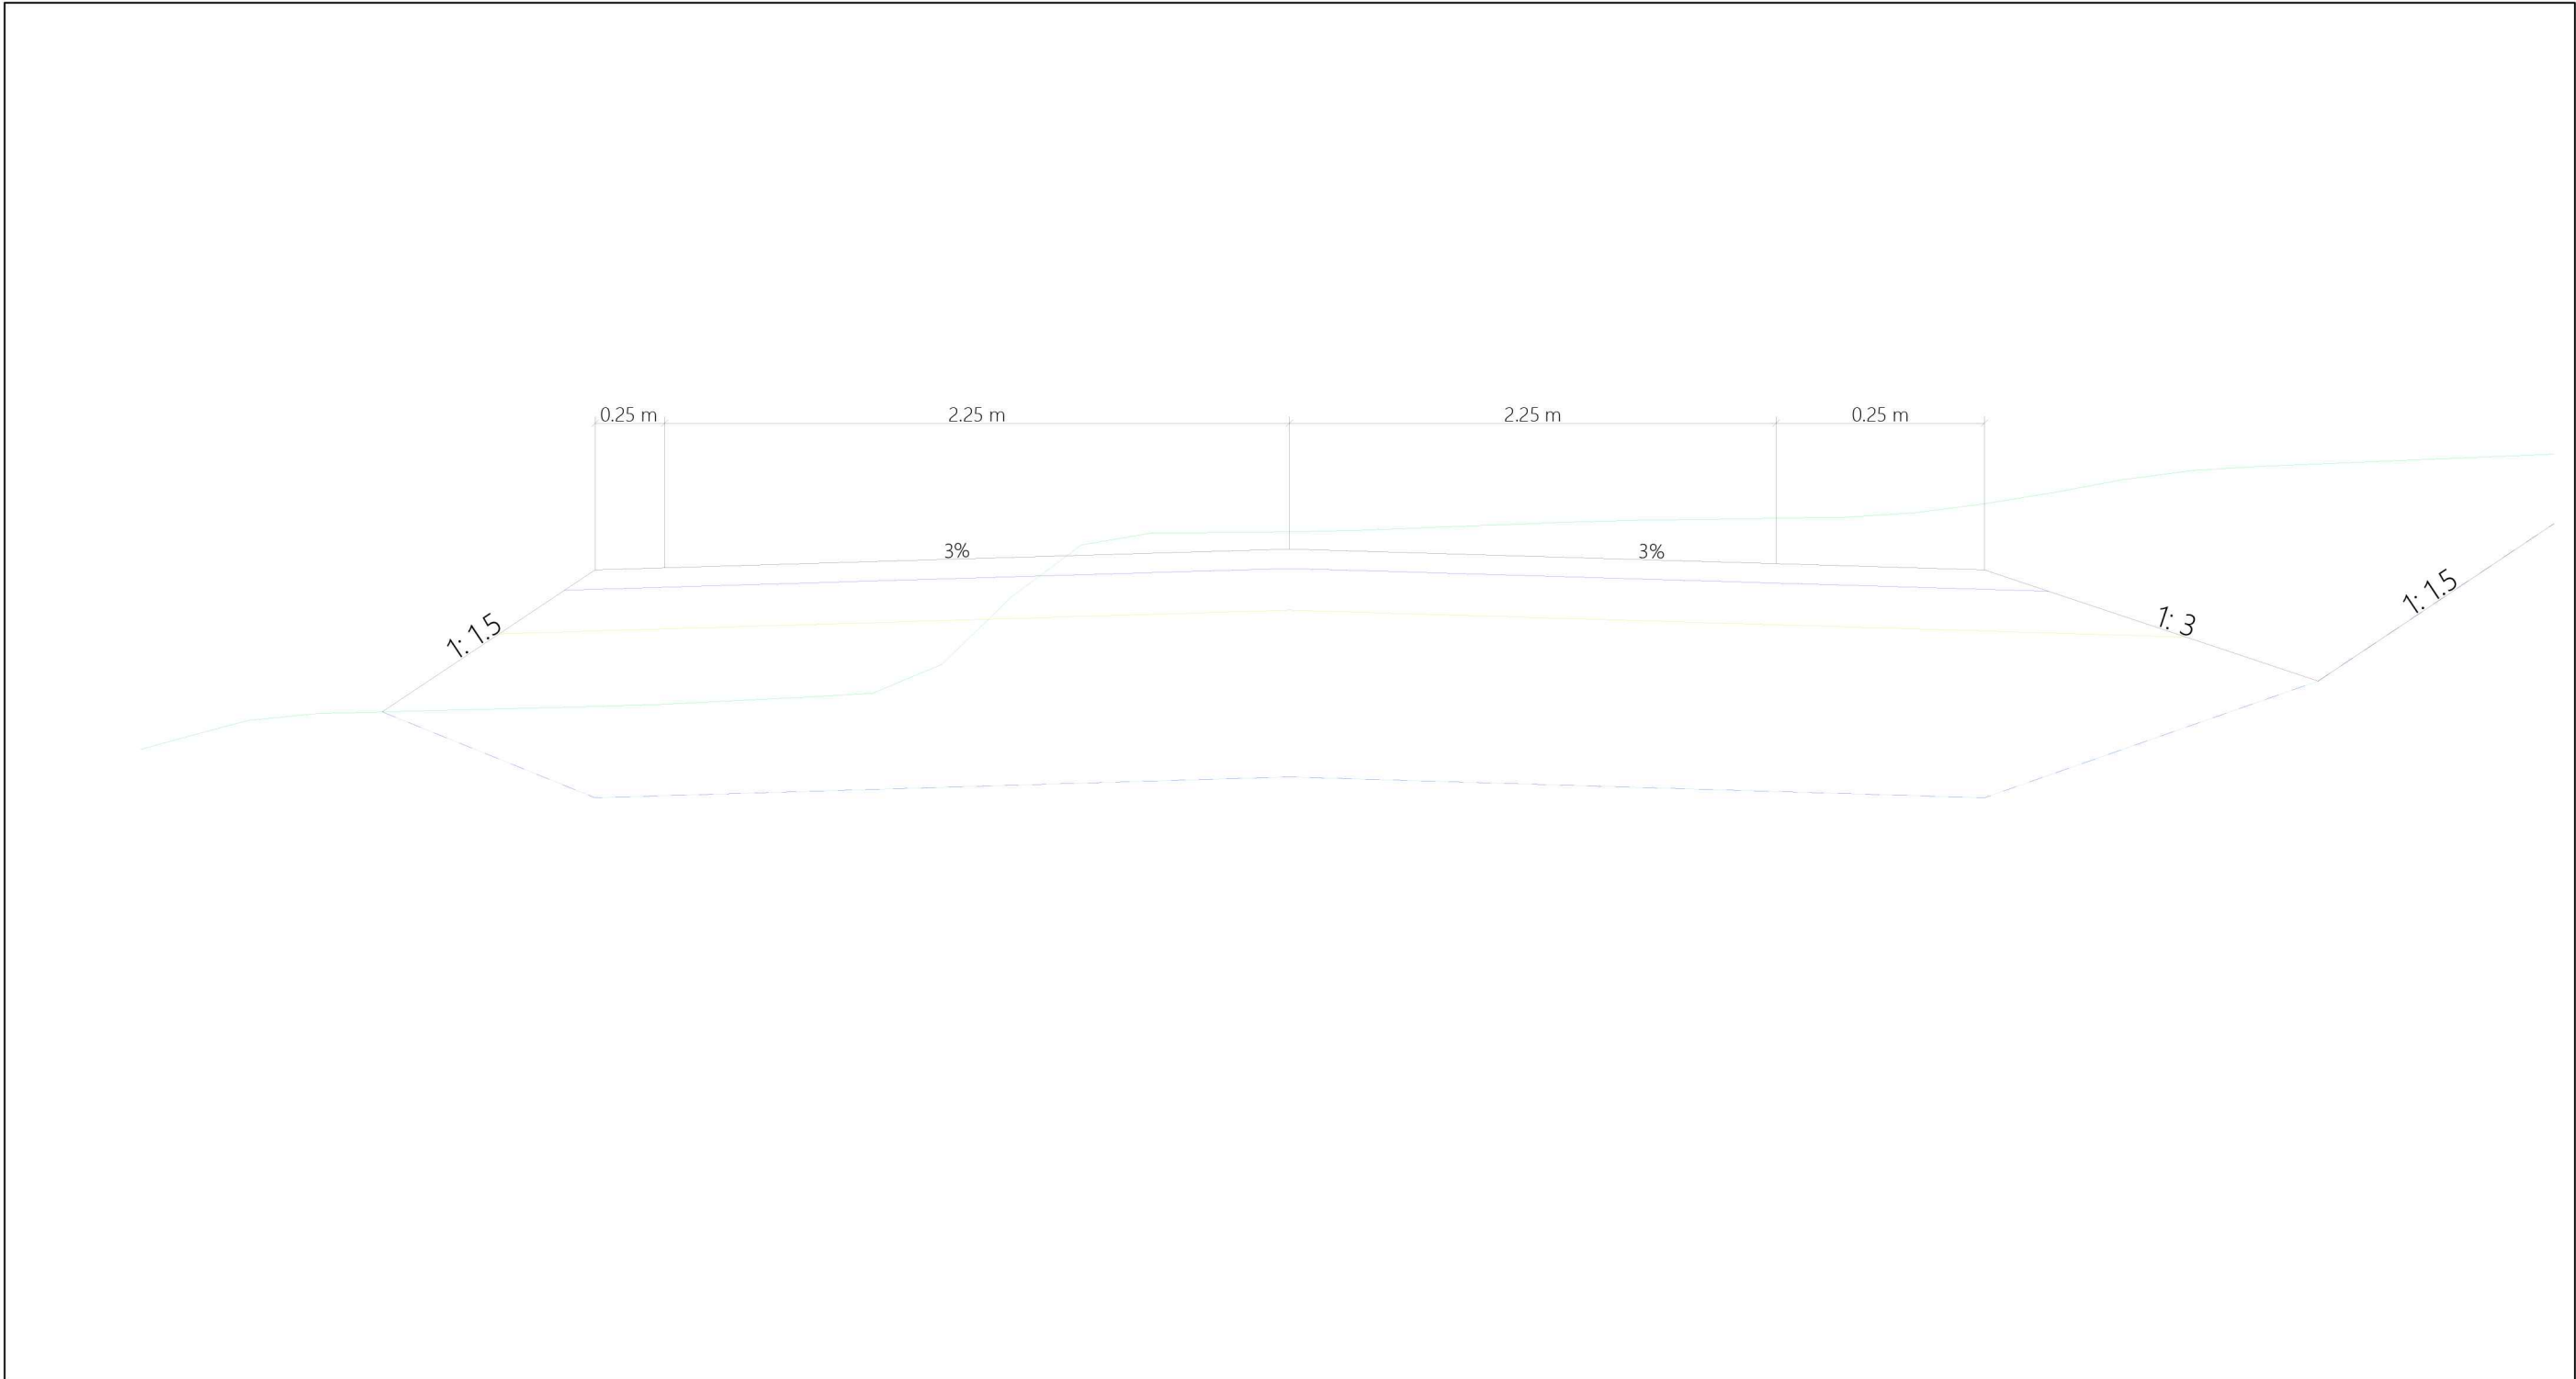



DATA/KARTGRUNNLAG: A2190166			OPPDRAGSGIVER: A2190166 Nedre Klekkenhagen Ringerike Kommune		<b>TVERRPROFILER - VEG</b> PROSJEKT: A2190166 - SKV2	
DATO: 21.08.2018	MÅLES.: 1:25	KONSTR.: TA		TEGN.NR.: 303	VEG NR. SKV2	SIDE 1

HOH.

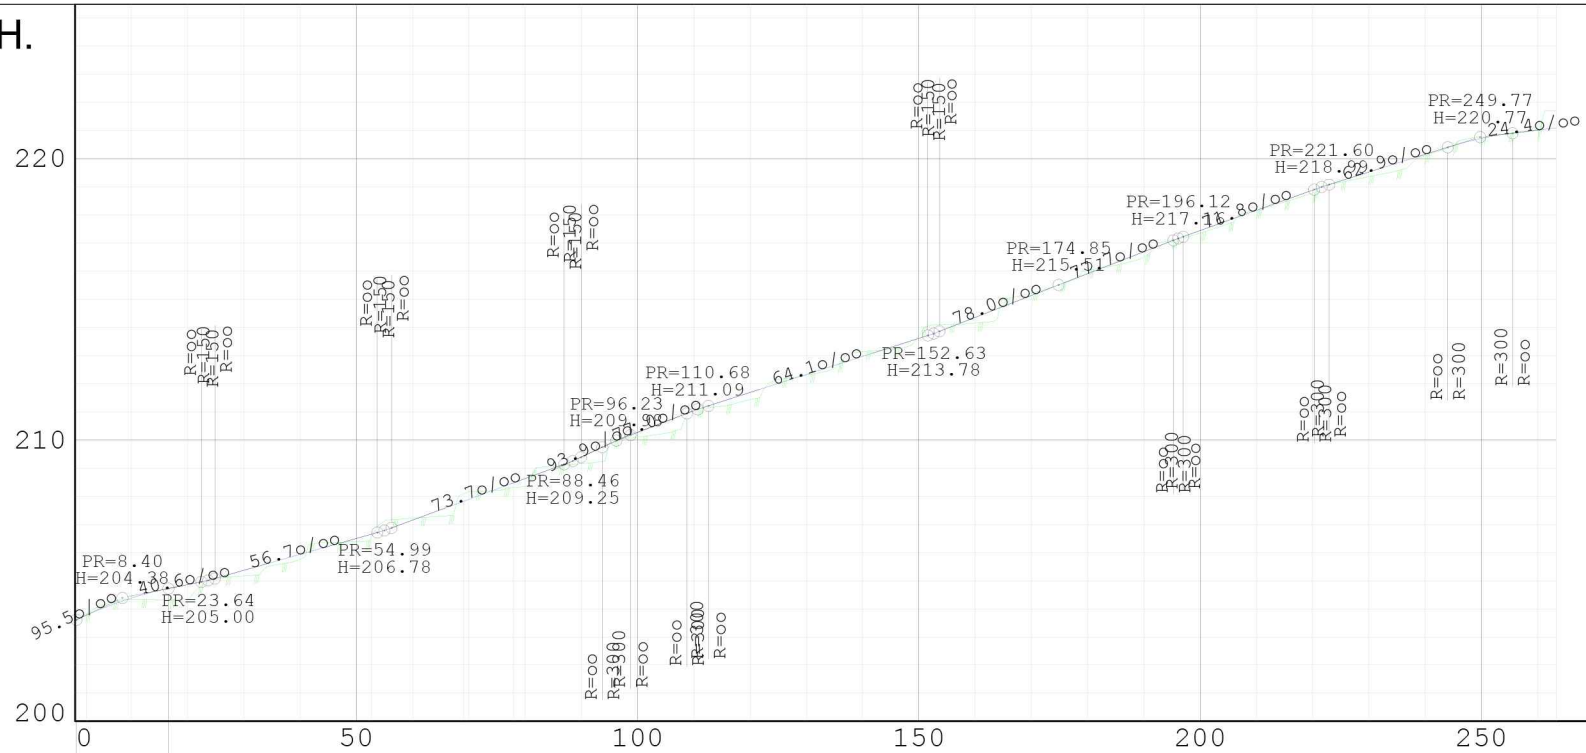

PROFIL NR.	R=00 R=300 R=290.00	52.67	69.08	77.91	263.29
HOR. KURV.	R=300				
BREDDEUTV.					
TVERRFALL (1%=2mm)					
H.kj.b.k.					
V.kj.b.k.	3.0%				
PROFIL H.	203.203.58	204.204.38	204.204.85	205.205.36	205.205.93
TERRENG H.	206.206.50	207.207.15	208.207.89	208.208.62	209.209.39
OVERBYGN.T	210.210.27	211.211.03	211.211.69	212.212.33	213.212.97
	213.213.61	214.214.35	215.215.13	216.215.91	216.216.69
	217.217.44	218.218.16	218.218.88	219.219.52	220.220.15
	220.220.72	221.221.02	221.221.10		

0090799

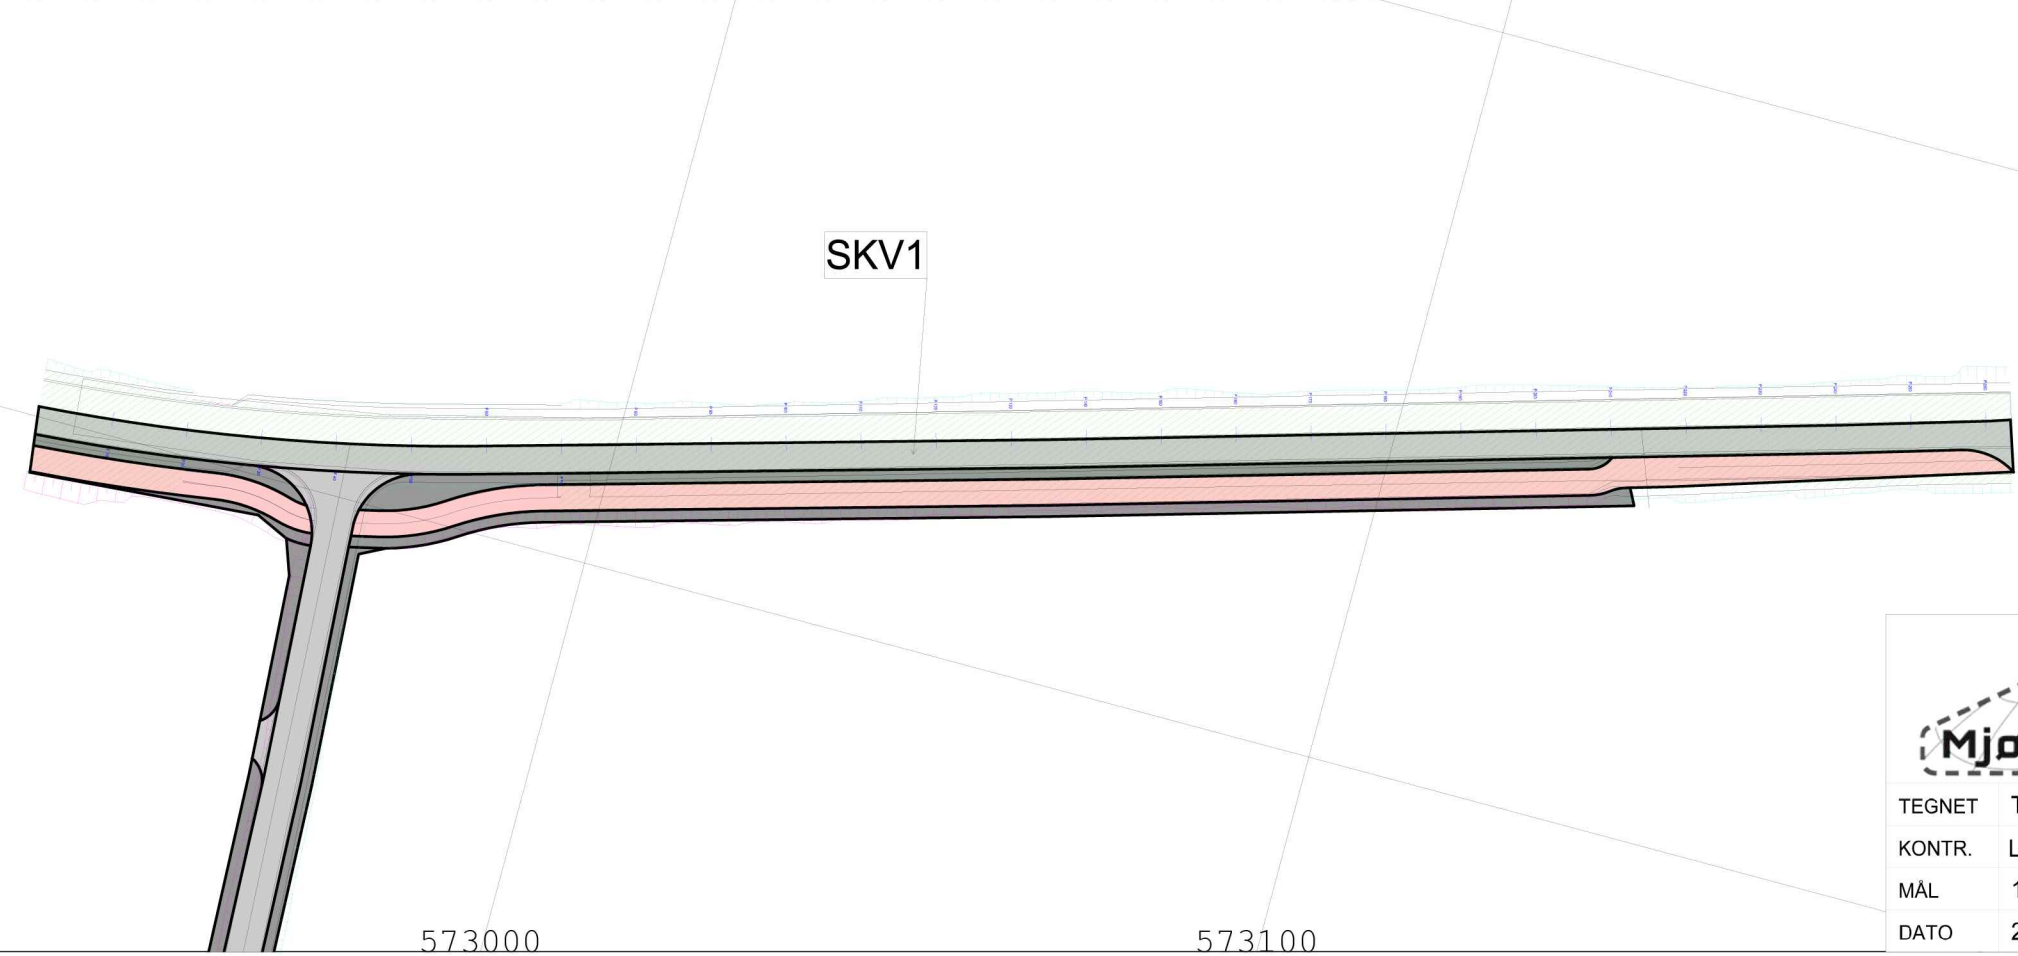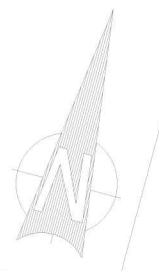

573000

573100


A	Endret gangvegforbindelse	TB	13.12.2018
REV. ANT.	REVIDERING GJELDER	SIGN.	DATO



**A2190166**  
 A2190166  
 Nedre Klekkenhagen  
 Ringerike Kommune  
 SKV1  
 Lengdeprofil

TEGNET	TA
KONTR.	LID
MÅL	1:1000, 1:200 (A2)
DATO	20.08.2018

SAK NR.	TEGN.NR.	REV.
	<b>901</b>	

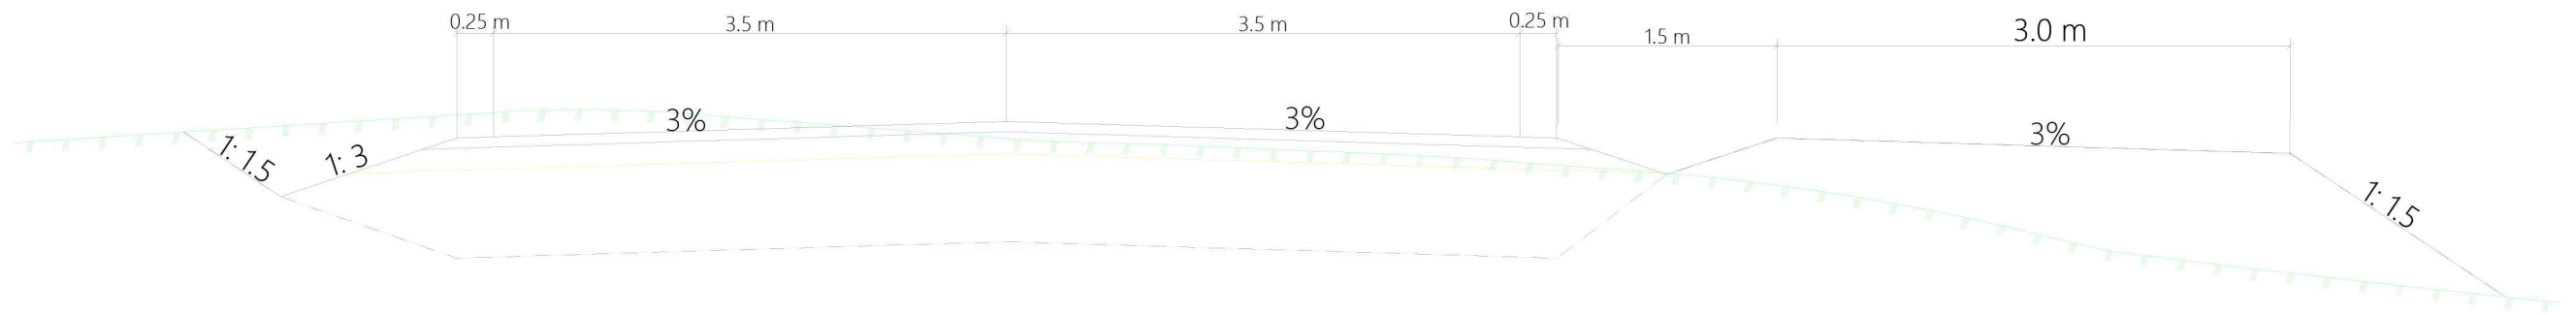

DATA/KARTGRUNNLAG: A2190166 EUREF 89 UTM SONE32 NN2000			OPPDRAGSGIVER: A2190166 Nedre Klekkenhagen Ringerike Kommune		<b>TVERRPROFILER - VEG</b> PROSJEKT: A2190166 - SKV1	
DATO: 21.08.2018	MÅLES.: 1:50	KONSTR.: TA		TEGN.NR.: 301	VEG NR. SKV1	SIDE 1