



HOH.

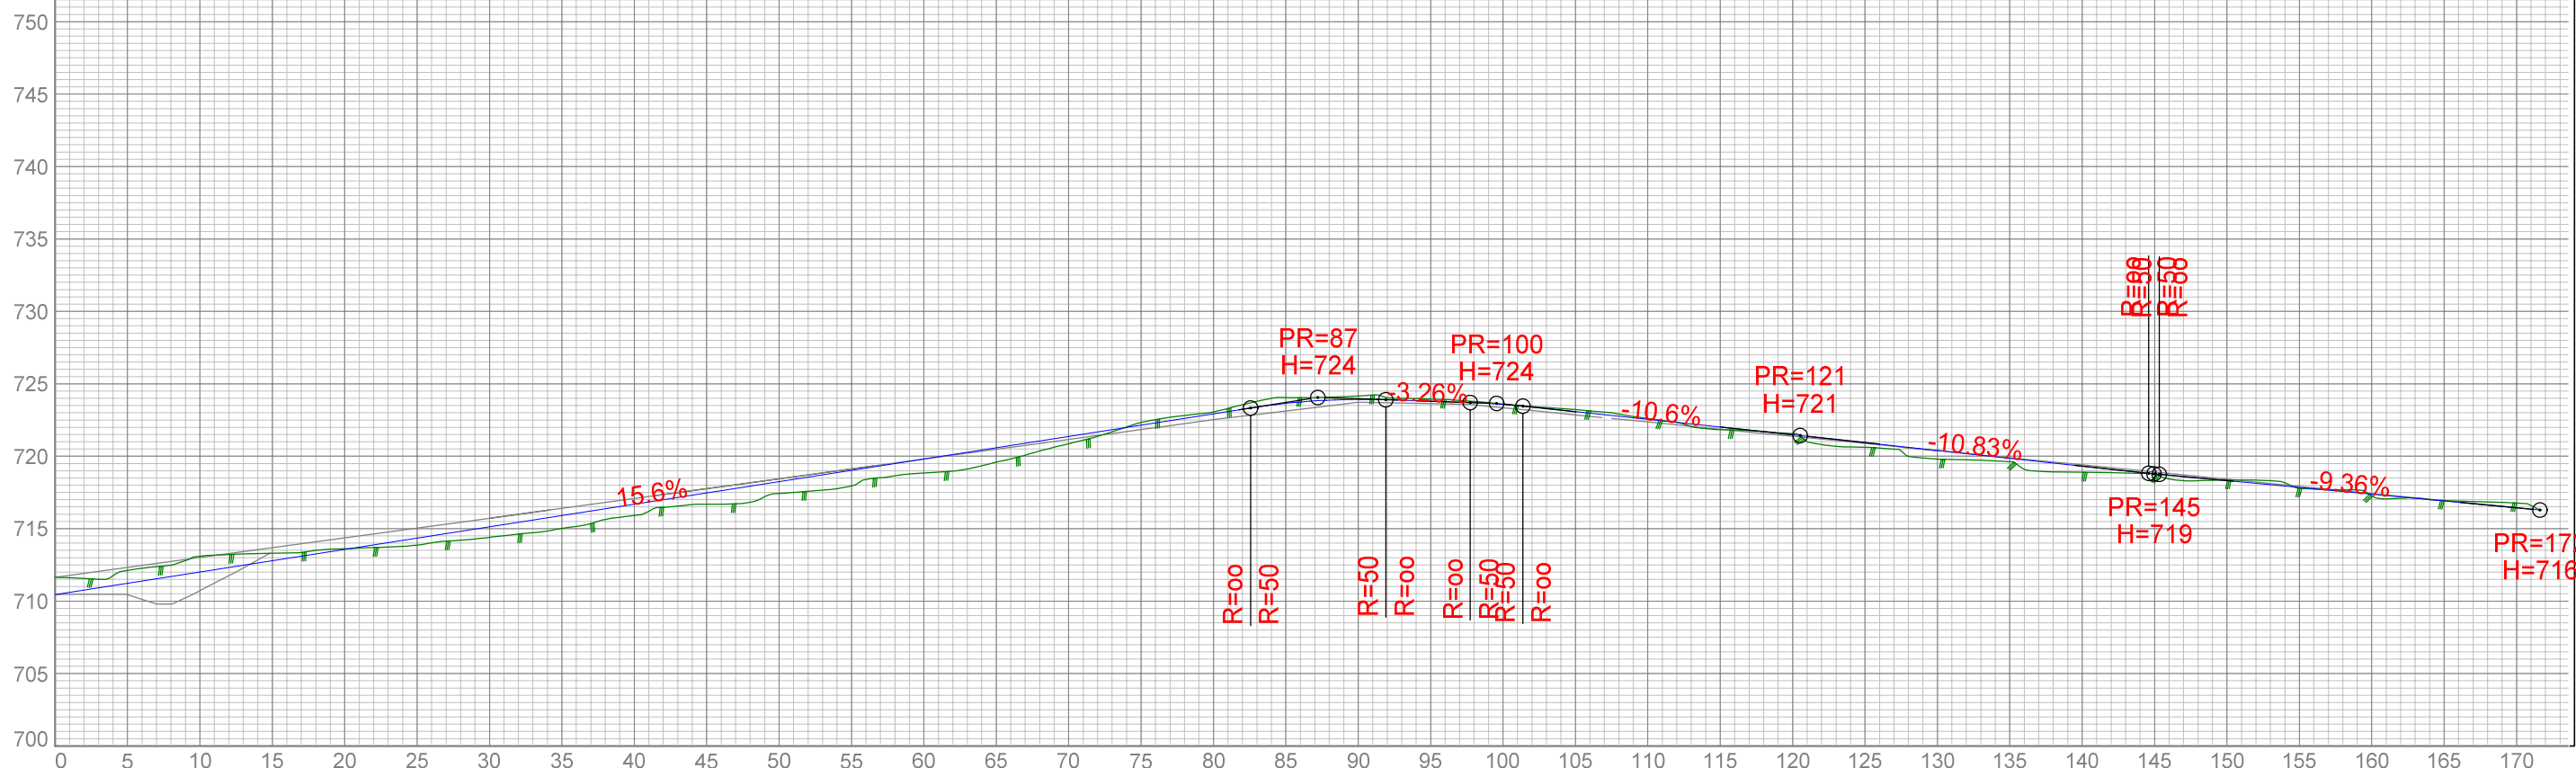

HOR. KURV.	R=20																	R=20		R=100		R=100		R=20			R=50	
BREDDEUTV.	-----																											
VEIBANE H.	710	712	714	715	717	718	720	721	723	724	724	723	721	720	719	718	717	716	716									
SKJ./FYLL.	-1	-1	-0	1	1	1	1	1	-0	-0	-0	-0	-0	1	0	-0	0	-0	-0									

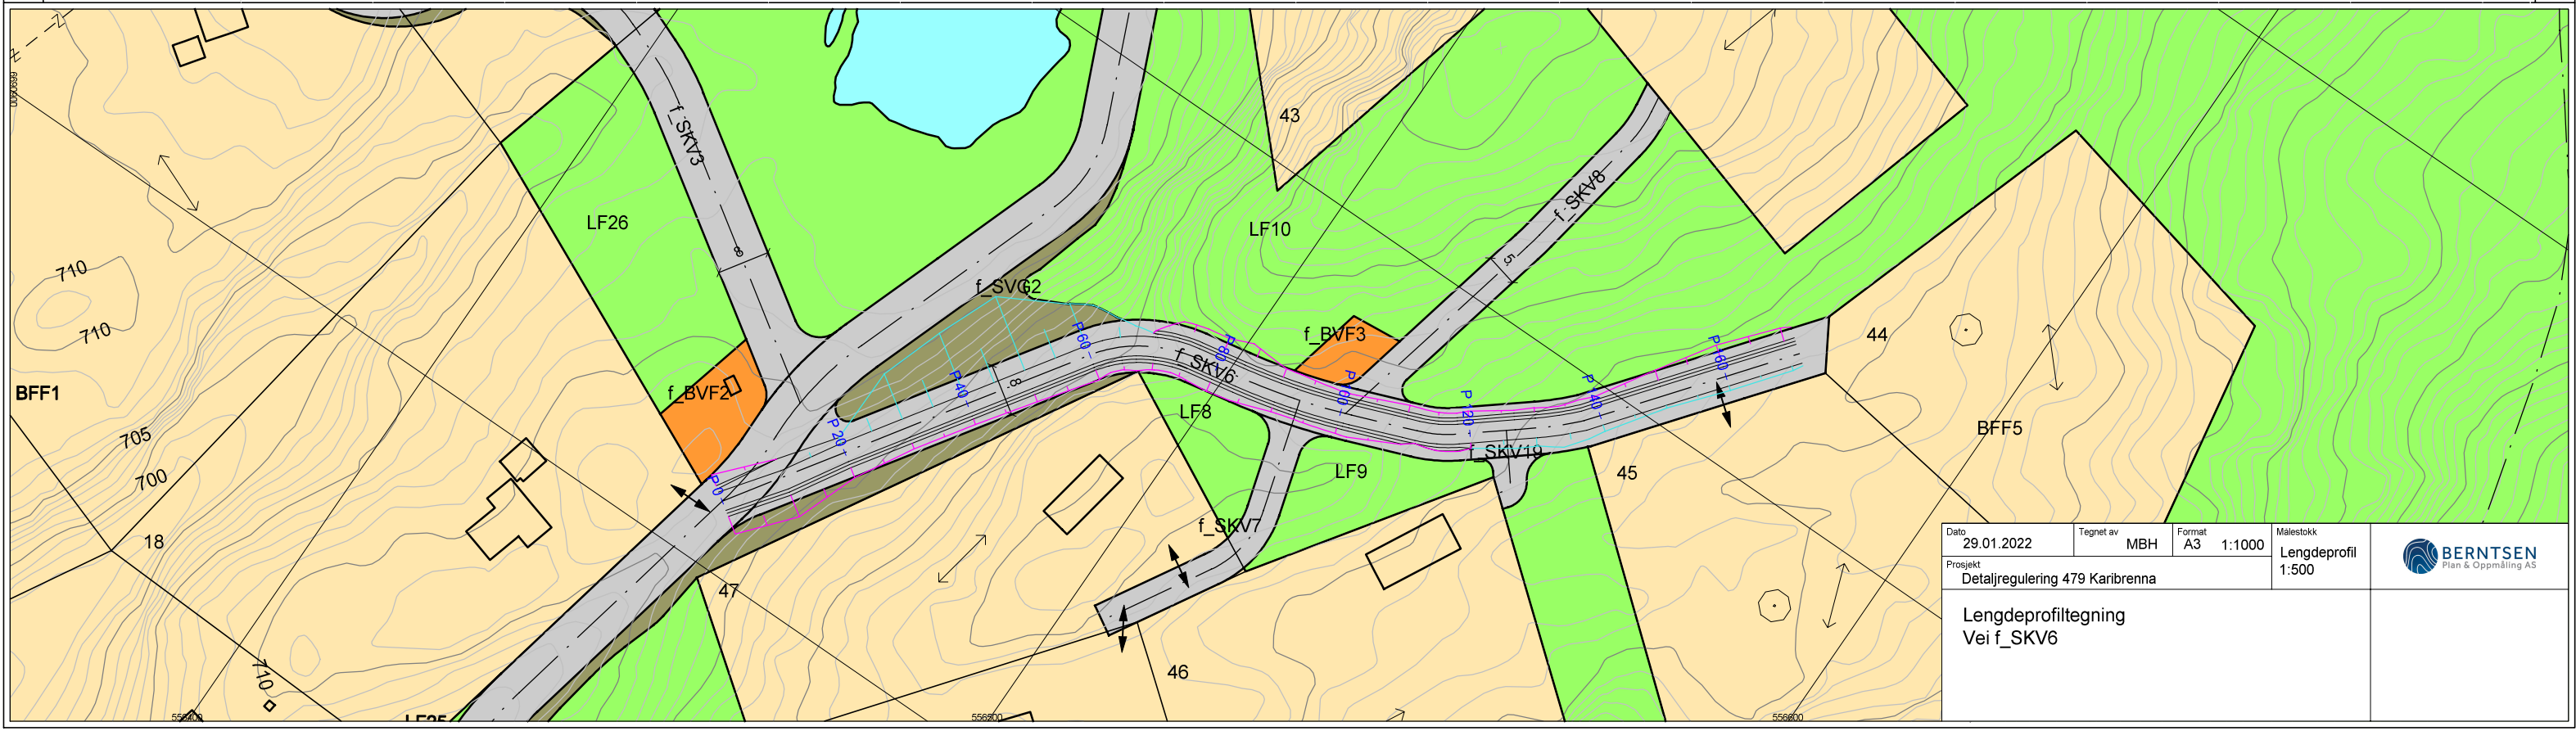

Dato	29.01.2022	Tegnet av	MBH	Format	A3	Målestokk	1:1000	
Prosjekt	Detaljregulering 479 Karibrenna						Lengdeprofil	1:500
Lengdeprofiltegning Vei f_SKV6								

